


12TH STREET

60' WIDE
18'-6"
(18'-9"DEED)

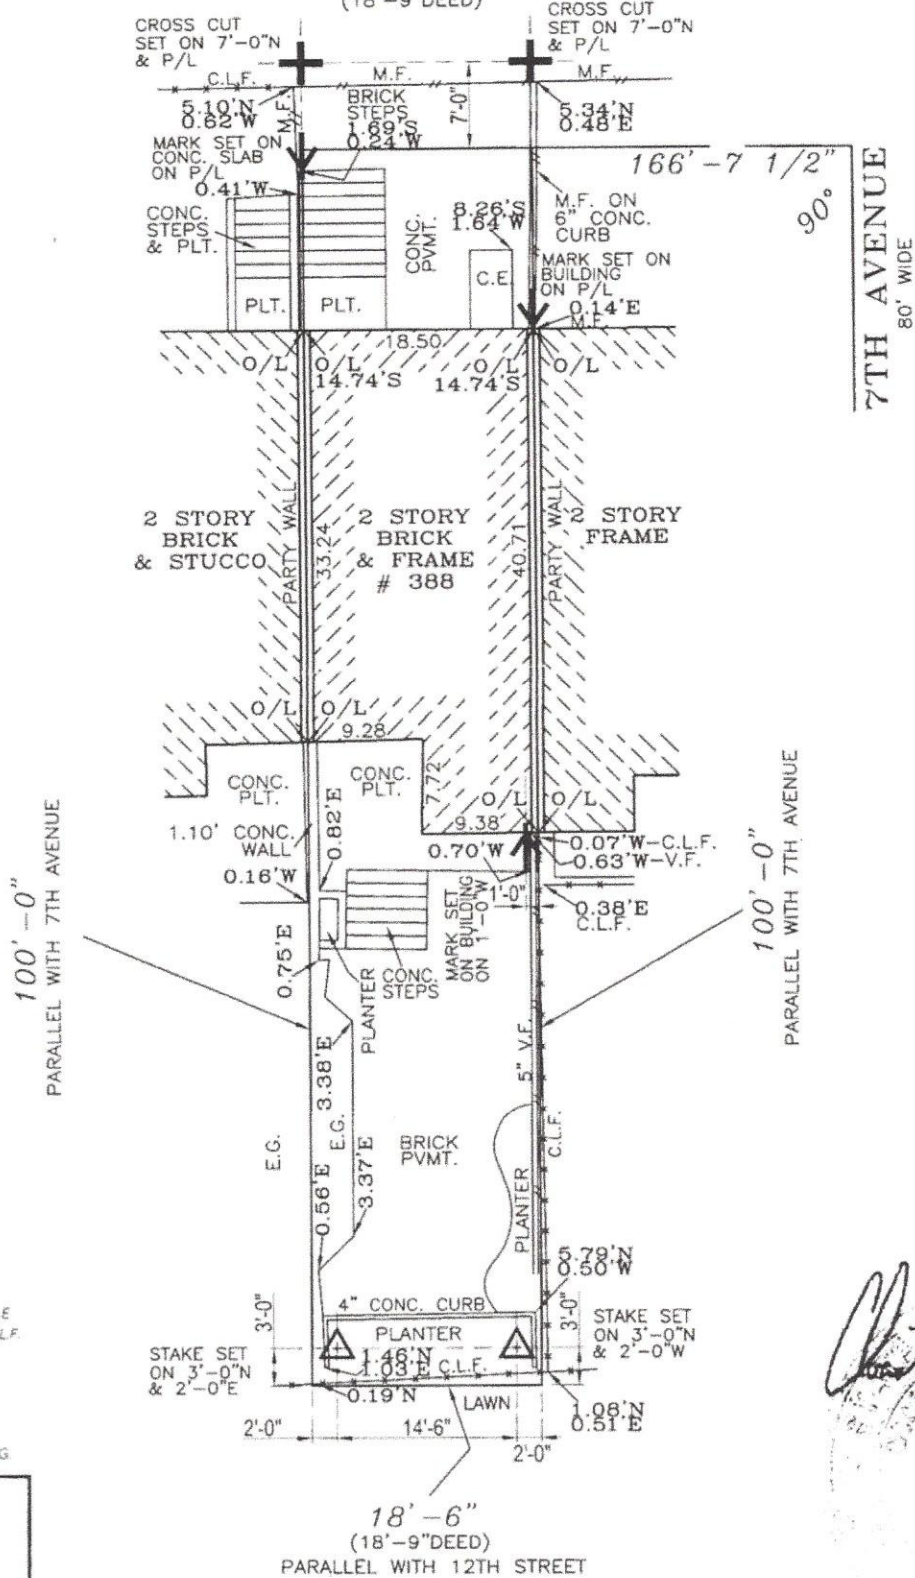

- LEGEND:
- BAY WINDOW — B.W.
 - CELLAR ENTRANCE — C.E.
 - CHAIN LINK FENCE — C.L.F.
 - PLATFORM — PLT.
 - PAVEMENT — P.V.M.T.
 - CONCRETE — CONC.
 - WOOD FENCE — W.F.
 - METAL FENCE — M.F.
 - VINYL FENCE — V.F.
 - EARTHEN GROUND — E.G.

- LEGEND:
- ↓ MARK SET
 - ⊕ CROSS CUT SET
 - △ STAKE SET

Christopher M. Buckley

7/6/12

THE OFFSETS OR DIMENSIONS SHOWN FROM THE STRUCTURES TO THE PROPERTY LINES ARE FOR A SPECIFIC PURPOSE AND USE AND THEREFORE ARE NOT INTENDED TO GUIDE THE ERECTION OF FENCES, RETAINING WALLS, POOLS, PLANTING AREAS, ADDITIONS TO STRUCTURES AND ANY OTHER CONSTRUCTION.

THE EXISTENCE OF RIGHT OF WAYS AND/OR EASEMENTS OF RECORD, IF ANY, NOT SHOWN ARE NOT CERTIFIED.

UNAUTHORIZED ALTERATION OR ADDITION TO THIS SURVEY IS A VIOLATION OF SECTION 7209 OF THE NEW YORK STATE EDUCATION LAW. COPIES OF THIS SURVEY MAP NOT BEARING THE LAND SURVEYOR'S INKED SEAL OR EMBOSSED SEAL SHALL NOT BE CONSIDERED TO BE A VALID TRUE COPY.

CERTIFICATION INDICATED HEREON SHALL RUN ONLY TO THE PERSON FOR WHOM THE SURVEY IS PREPARED, AND ON HIS BEHALF TO THE TITLE COMPANY, GOVERNMENTAL AGENCY AND LENDING INSTITUTION LISTED HEREON, AND TO THE ASSIGNEES OF THE LENDING INSTITUTION. CERTIFICATIONS ARE NOT TRANSFERABLE TO ADDITIONAL INSTITUTIONS OR SUBSEQUENT OWNERS.

PRECISION SURVEYS
TITLE • ARCHITECTURAL • BOUNDARY • CONSTRUCTION
40 FRANKLIN AVE. FRANKLIN SQUARE, N.Y. 11010
Ph. • (718)472-1571 • (516)488-1608
CHRISTOPHER M. BUCKLEY
PROFESSIONAL LAND SURVEYOR

SURVEY OF: Described Property
LOCATED AT:
388 12th Street, Brooklyn
County of Kings
City and State of New York
TAX DESIG: Block 1030, Lot 32

CERTIFIED TO:
Stacy Cooper
DATE: July 6, 2012
SCALE: 1"=15'
Job No. 30210
Drawn By: JG